



Lot 15 - West/Front Elevation


SCALE: 1/8" = 1'-0"



Lot 15 - East/Rear Elevation

SCALE: 1/8" = 1'-0"



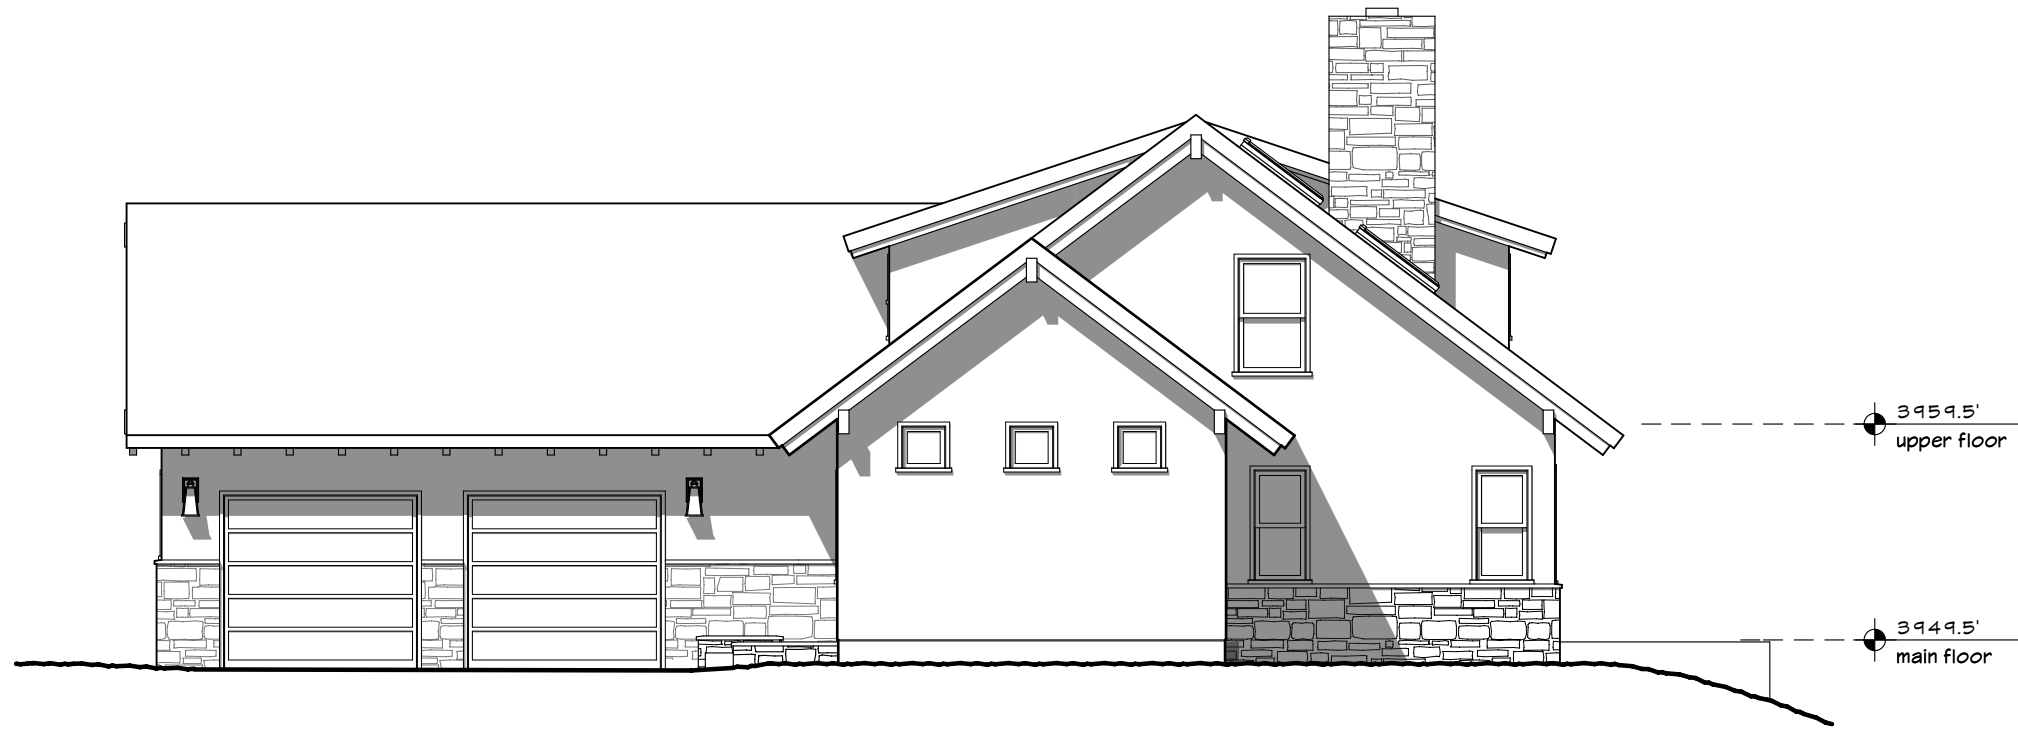

Lot 15 - South/Side Elevation


SCALE: 1/8" = 1'-0"




Lot 15 - North/Side Elevation

SCALE: 1/8" = 1'-0"



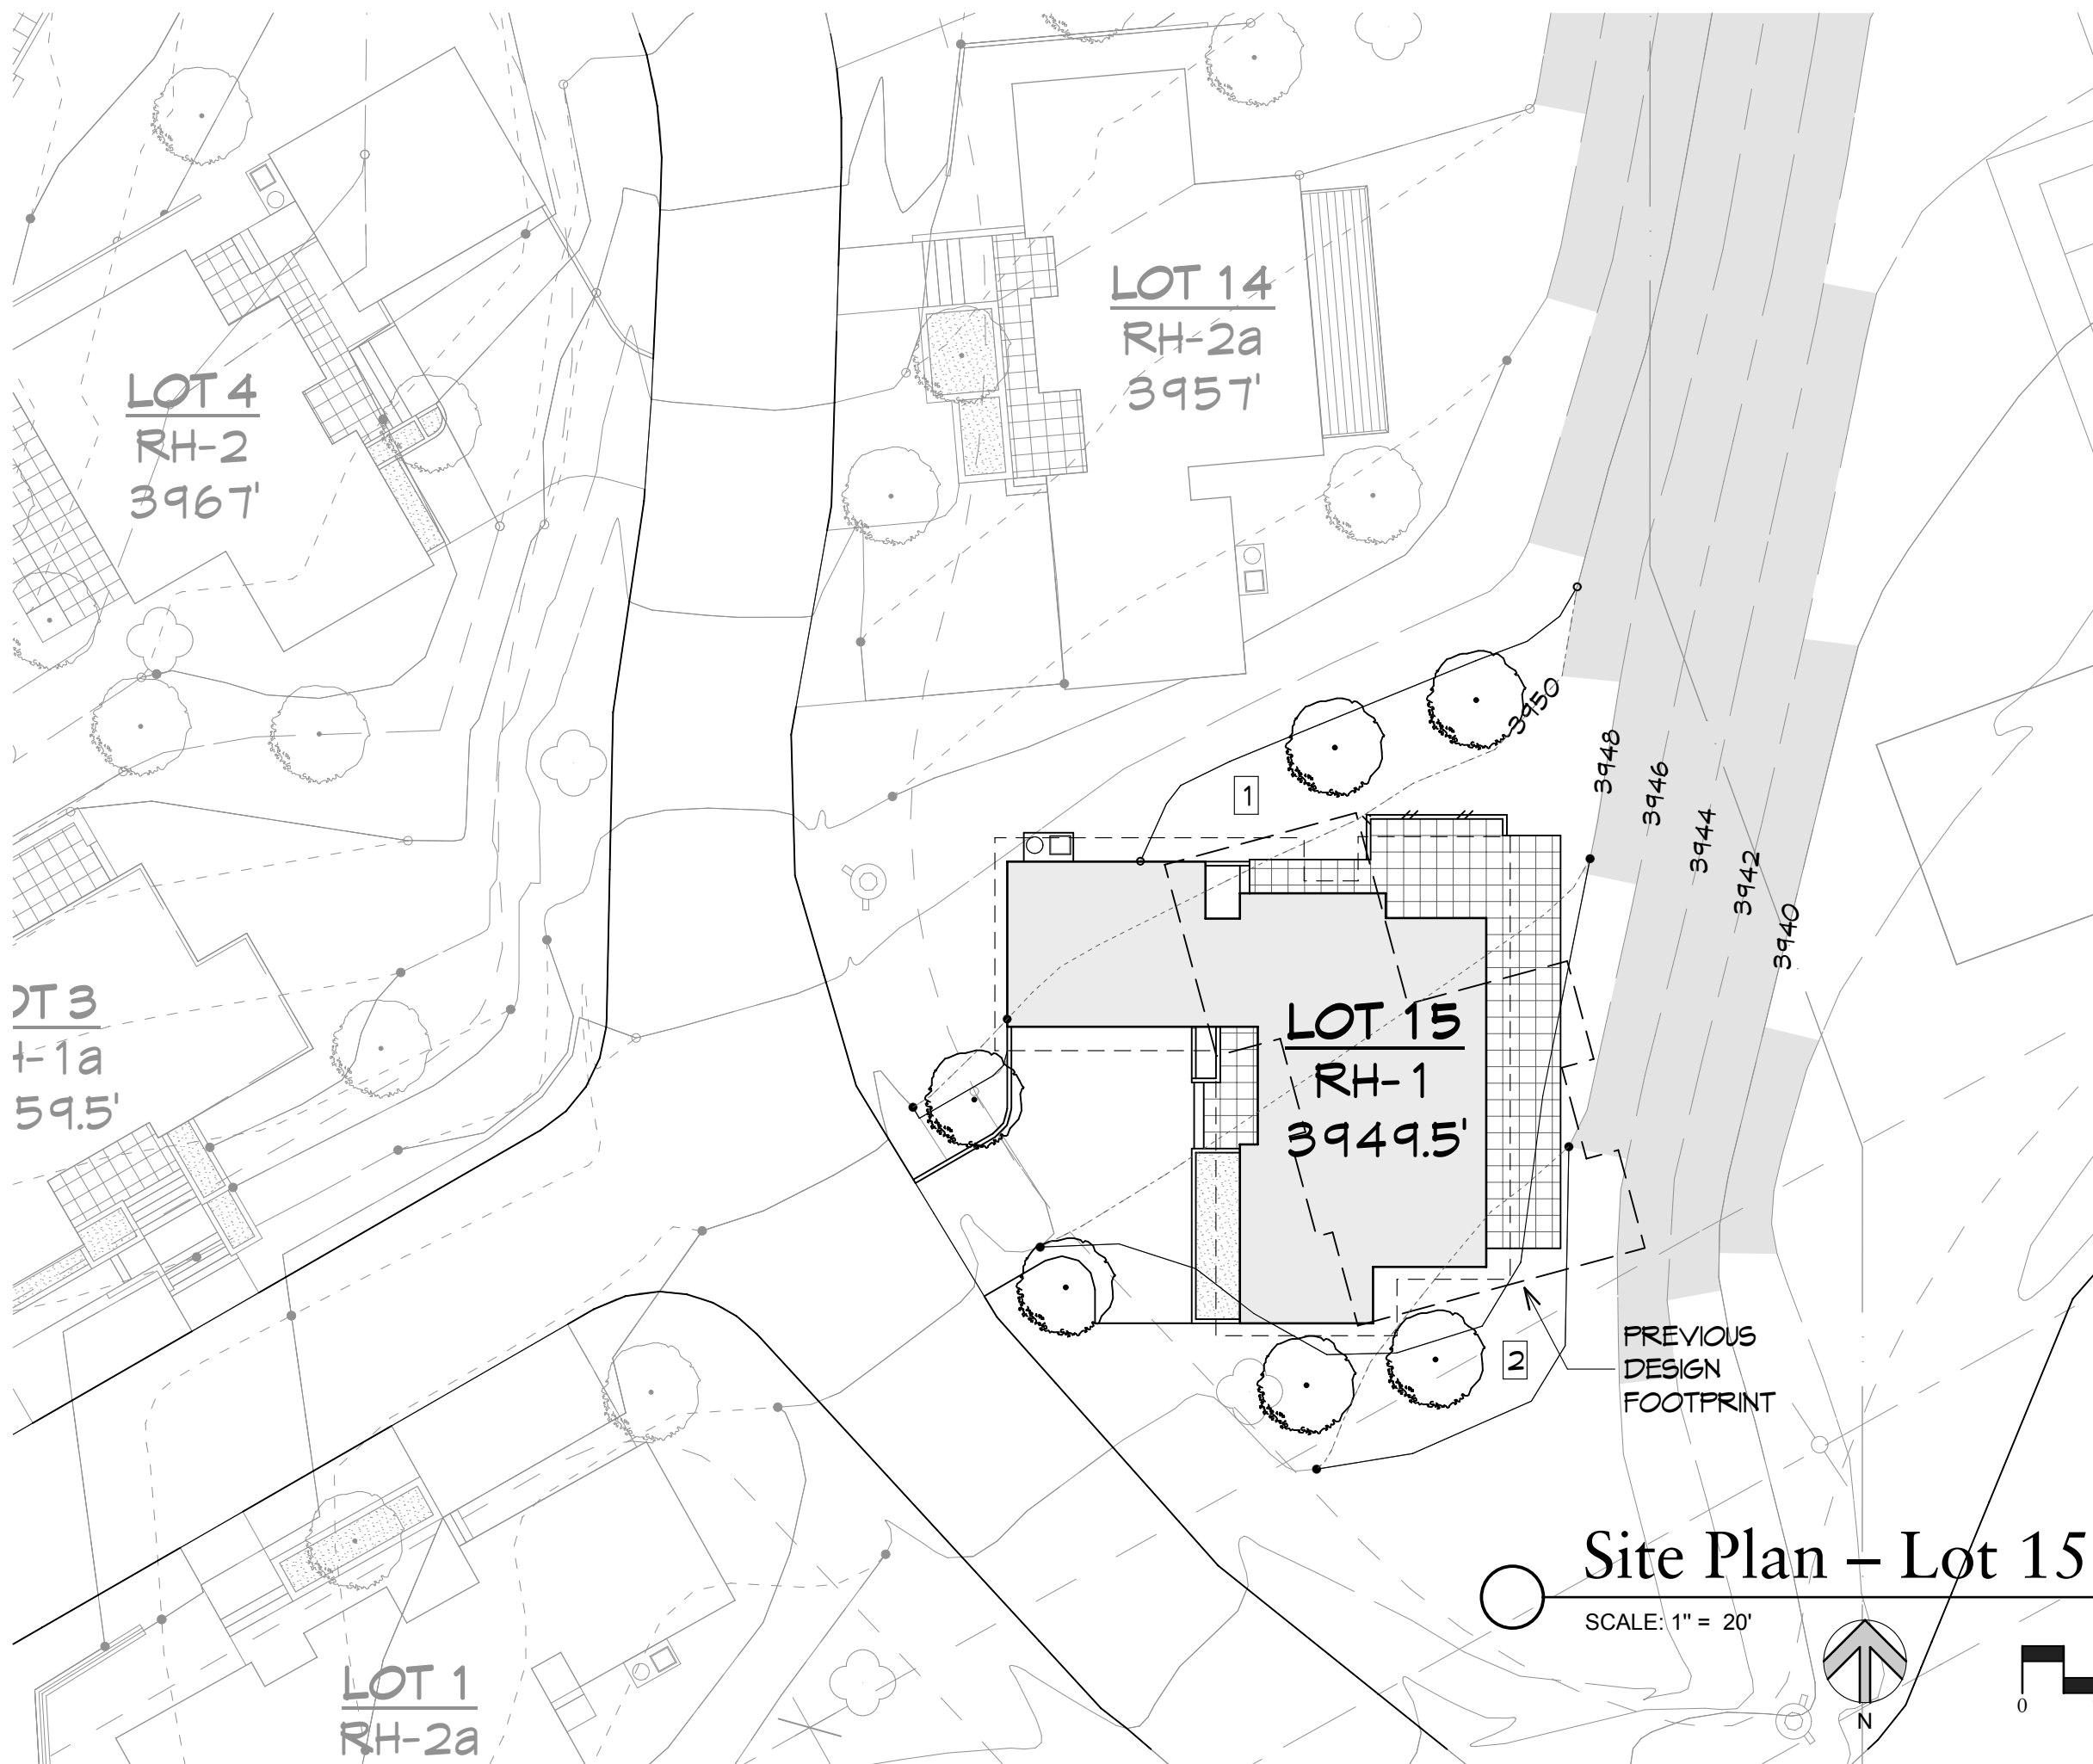

Location Map

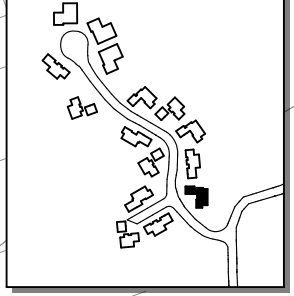

Legend

- Conc. Paver Patio
- Wood Deck
- Planter
- Mechanical Units
- Natural Grade
- 10' Grade Interval
- Cut Grade
- Fill Grade
- Rock Wall
- Fire Hydrant
- ≥ 30% Slope
- Existing Tree/Shrub
- Proposed New Tree

Cut/Fill Notes

- 1 Cut 2' to create level area for house.
- 2 Fill 2-4' to create level area for house, max slope 30% to 3944'.

Site Plan – Lot 15

SCALE: 1" = 20'



Redhawk at Springdale
Redhawk Drive
Springdale, Utah



Redhawk at Springdale
Redhawk Drive
Springdale, Utah
Redhawk 1

© 2007 gen architects inc.

REVISIONS

ISSUE DATE
01 JUN 2007


PROJECT NO.
427

SHEET TITLE
Main Floor Plan

BUILDING TYPE
RH-1

SHEET NO.


L15-3

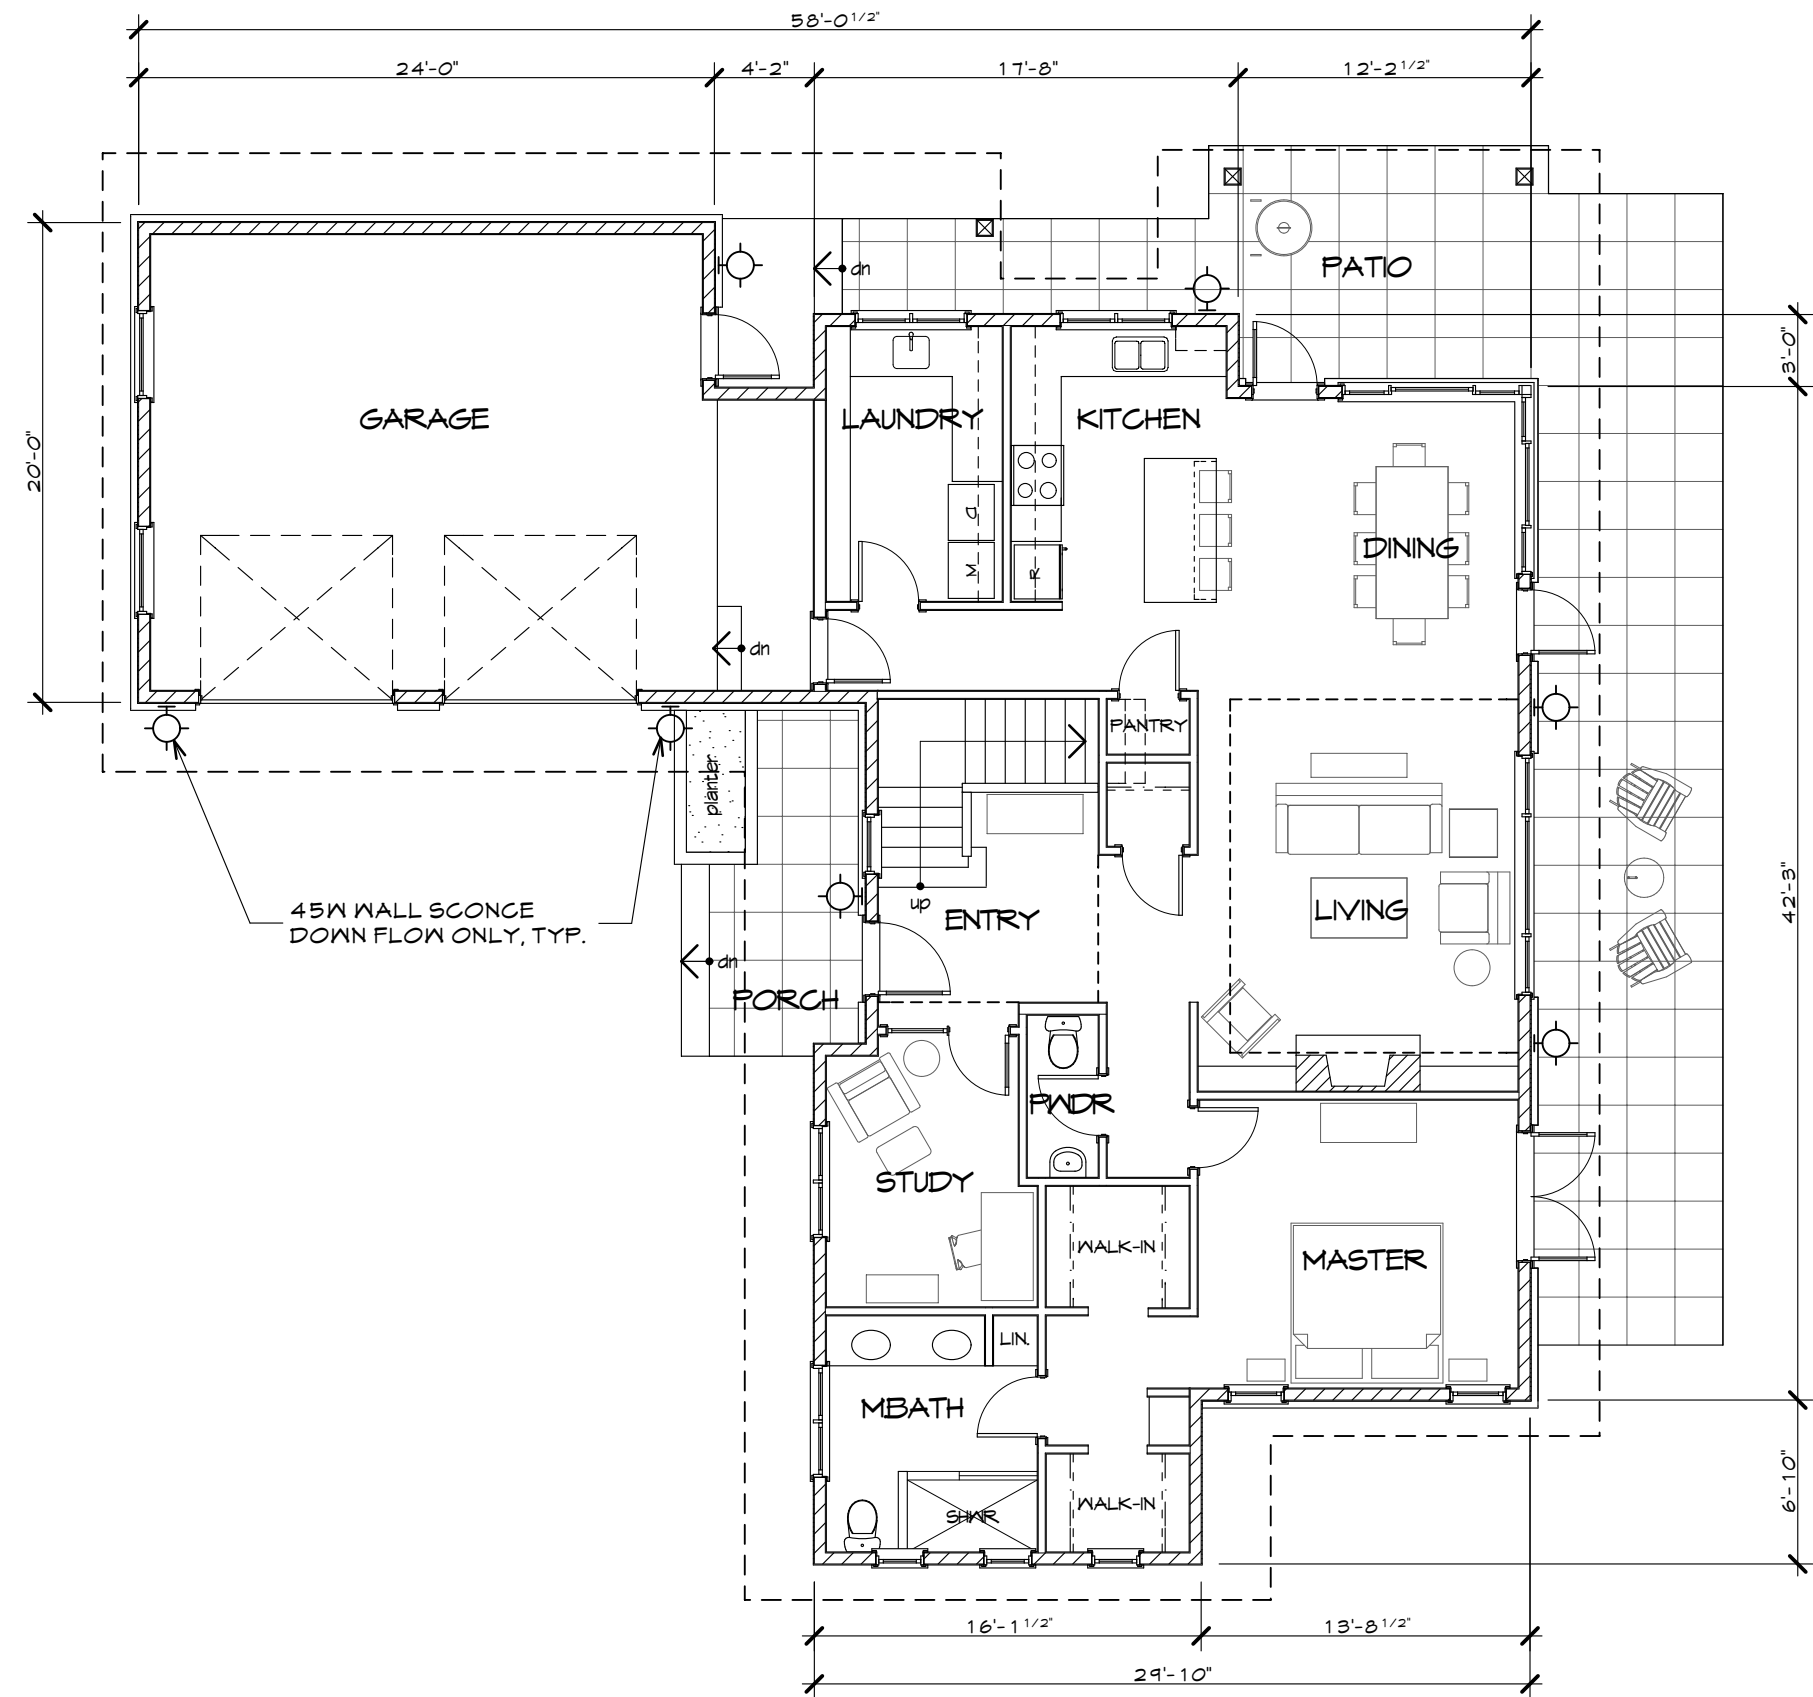

1st Floor Plan


Lots 11, 13 & 15

SCALE: 1/8" = 1' - 0"

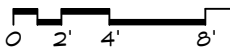


main level sf 1400
garage sf 538
total gsf on 1938
main level

• Configuration of decks and exterior spaces shown as typical condition,
actual configuration will vary based on site conditions, see site plan.

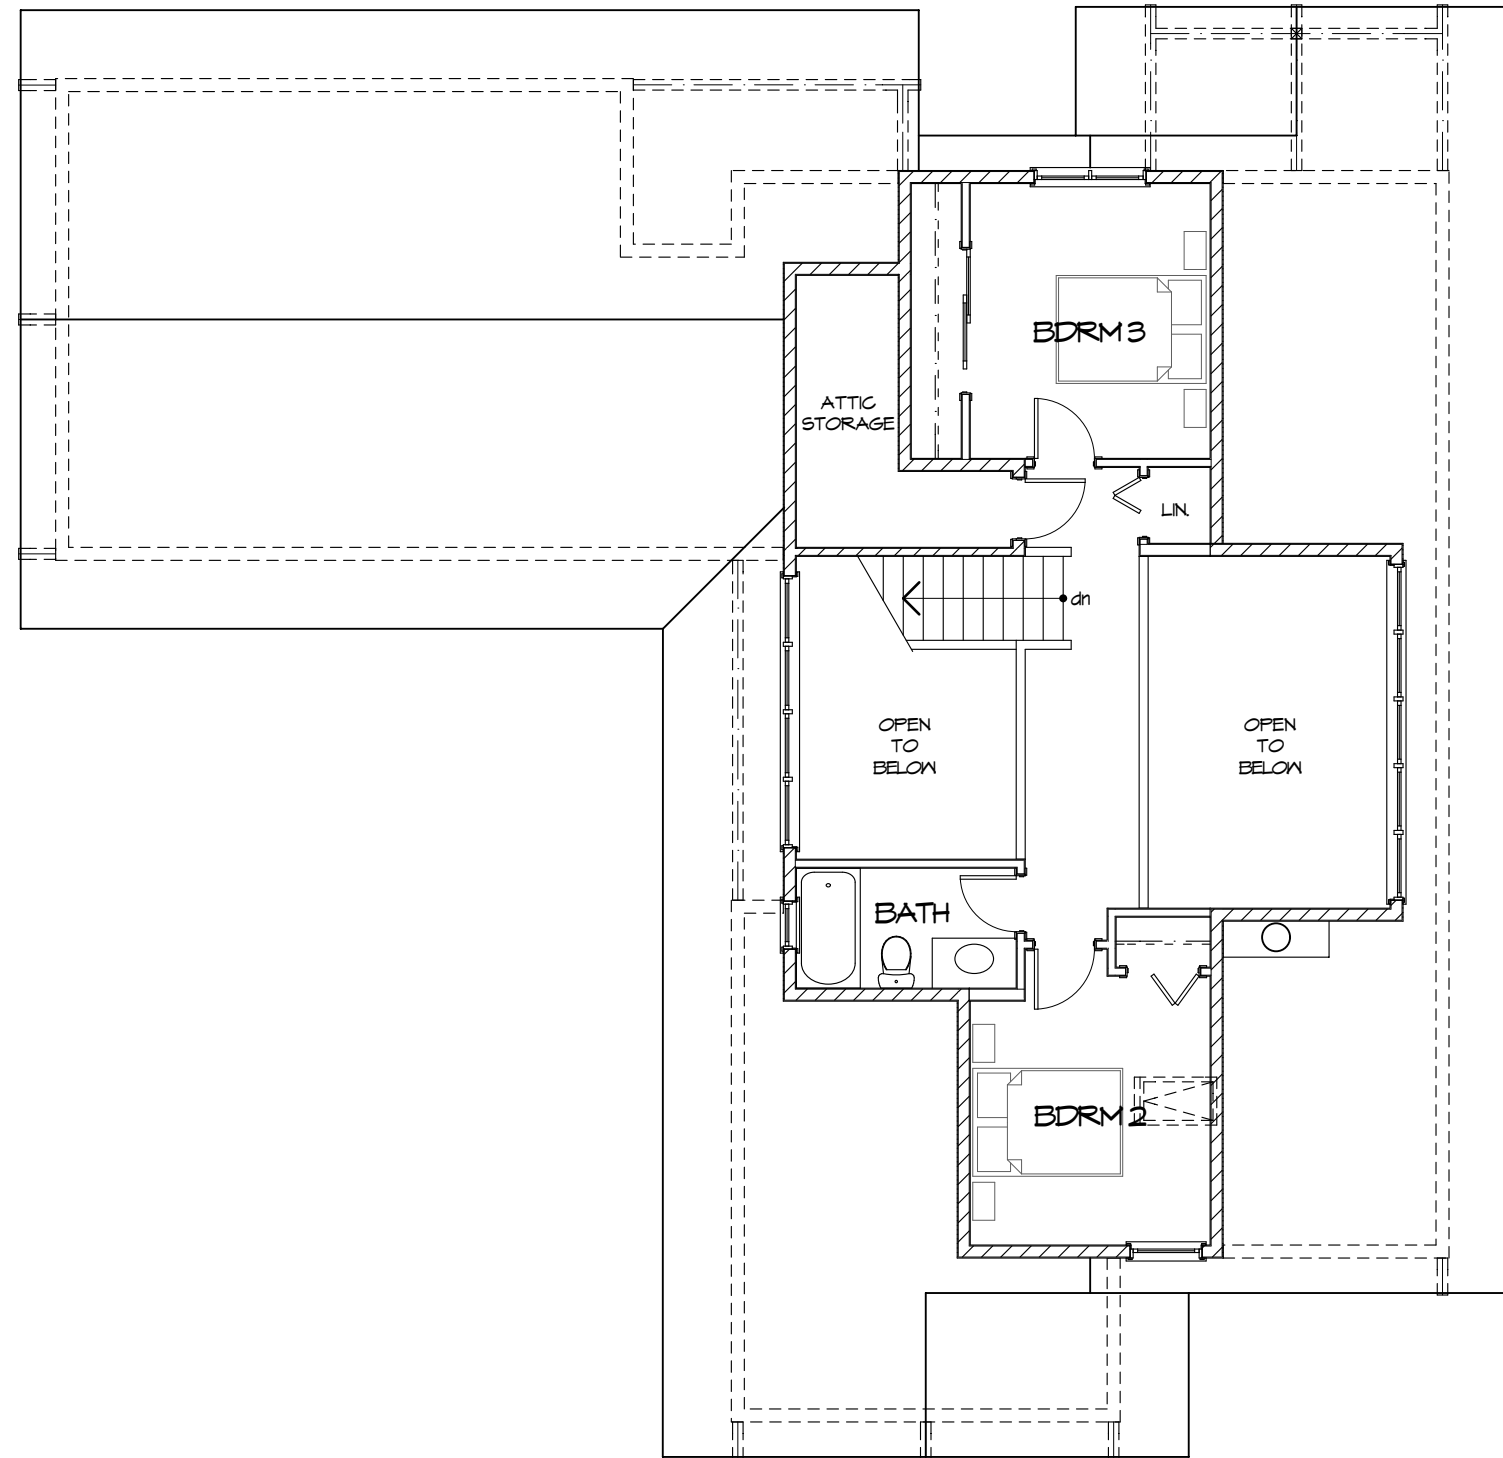

2nd Floor Plan

SCALE: 1/8" = 1' - 0"

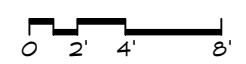

upper level sf 484
upper enclosed sf 780



Architecture
Interior Design
Landscape Design

1410 SW Morrison, Suite 800
Portland, Oregon 97205
tel 503.243.7183
fax 503.243.7193
web www.genarch.com

CONSULTANTS



Redhawk at Springdale
Redhawk Drive
Springdale, Utah
Redhawk 1

© 2007 gen architects inc.

REVISIONS

ISSUE DATE
01 JUN 2007

PROJECT NO.
427

SHEET TITLE
Upper Floor Plan

BUILDING TYPE
RH-1

SHEET NO.

L15-4